



**BENCHMARK**  
 BENCHMARK: HPCN CA 04 11, SEE PID JT9564 FOR STATION DESCRIPTION, ELEVATION = 54' (NAVD 88).

**MAPPING NOTE**  
 THE ELEVATIONS AND RELATIVE POSITIONS OF FEATURES SHOWN HEREON ARE IN CONFORMANCE WITH THE NATIONAL STANDARDS OF THE AMERICAN CONGRESS ON SURVEYING AND MAPPING.

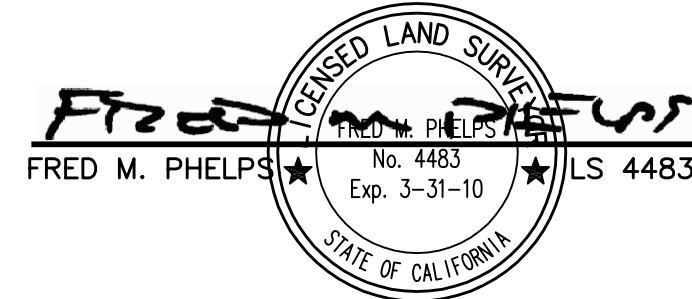

SAME LINE

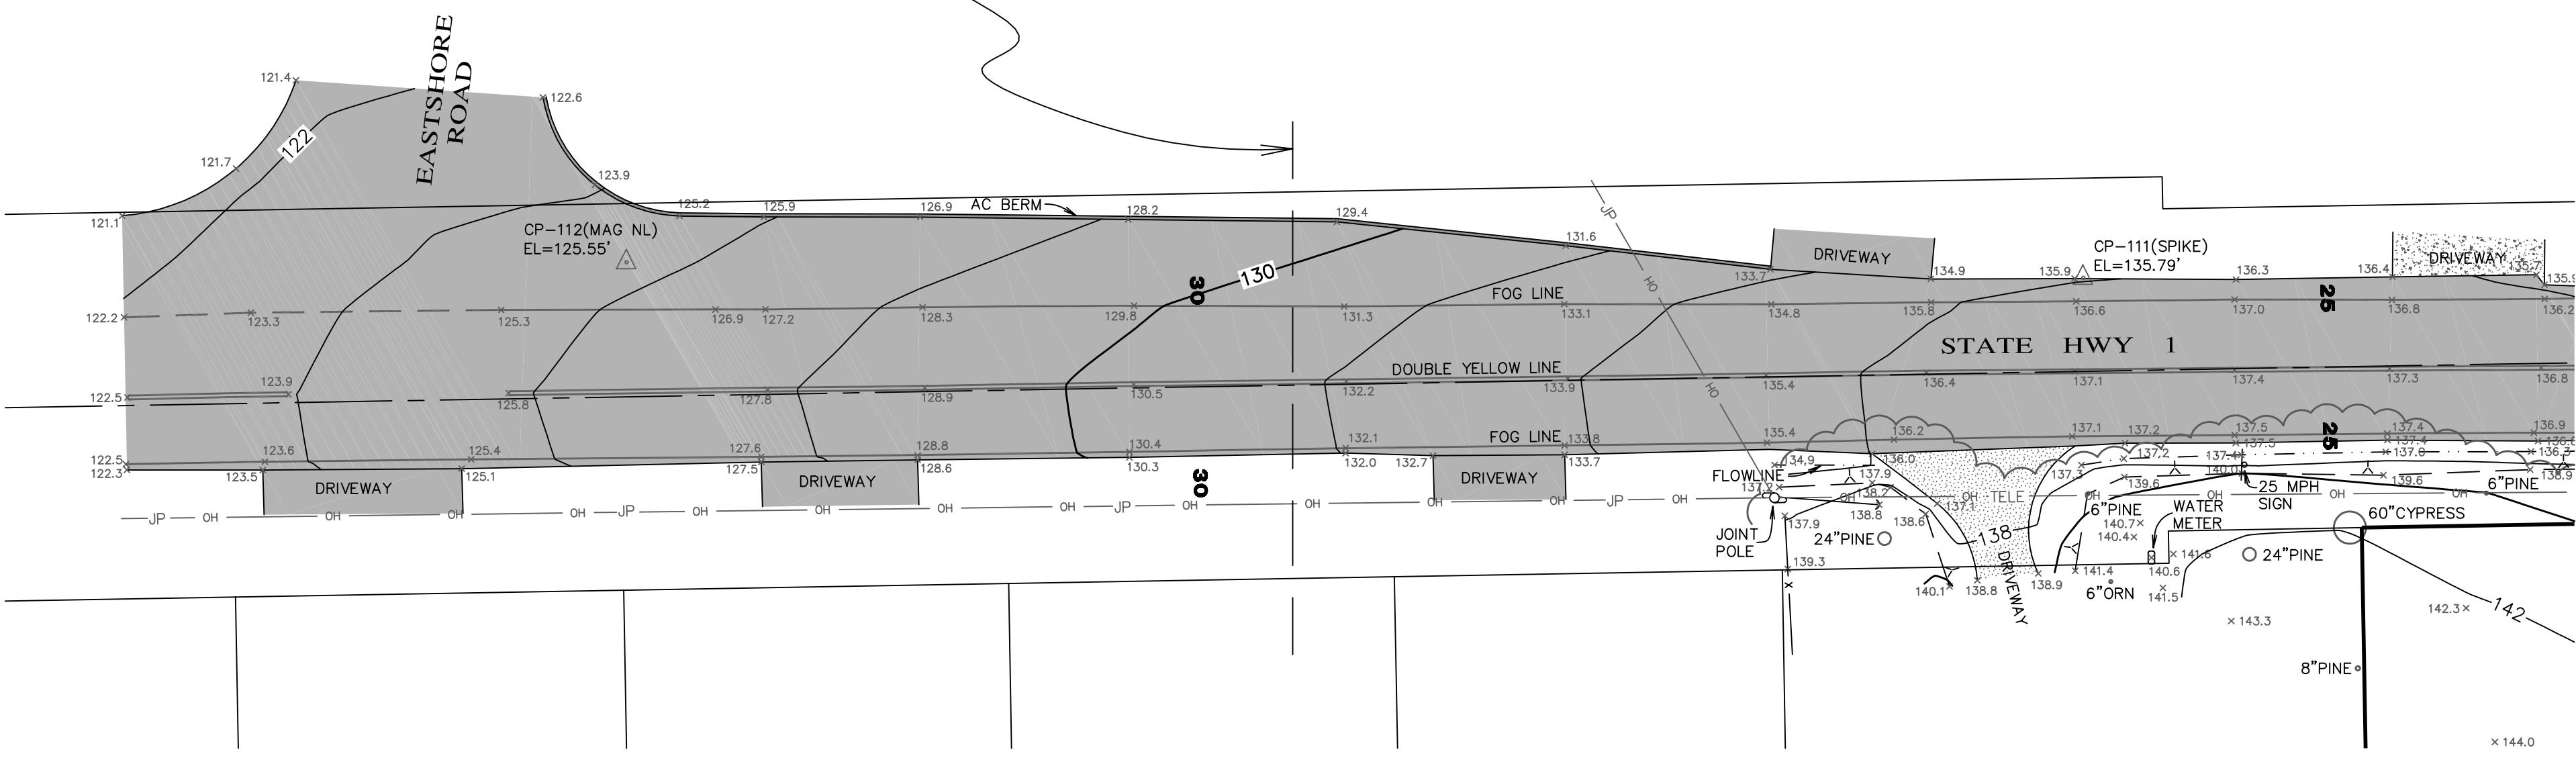

**LEGEND**

—	PROPERTY LINE
~	APPROXIMATE TREE DRIP LINE
-x-	FENCE LINE
—OH—	OVERHEAD LINES
∇	TOP OF BANK
△	SURVEY CONTROL POINT
○	WATER VALVE
⊕	JOINT/TELEPHONE POLE
←	GUY ANCHOR
ORN	ORNAMENTAL TREE
JP	JOINT POWER

**ATTENTION**

THIS MAP IS BEING PROVIDED IN AN ELECTRONIC FILE AT THE REQUEST OF THE CLIENT. SINCE THE FILE IS ALTERABLE, IT CANNOT CONSTITUTE OUR FINISHED WORK PRODUCT. ACCORDINGLY, WE DELIVERED A SIGNED VELLUM ALONG WITH THE ELECTRONIC FILE. THE SIGNED VELLUM CONSTITUTES OUR PROFESSIONAL WORK PRODUCT, AND IT MUST BE REFERRED TO FOR THE ORIGINAL DRAWING INFORMATION. PHELPS & ASSOCIATES, INC., SHALL NOT BE RESPONSIBLE FOR ANY MODIFICATIONS MADE TO THE ELECTRONIC FILE, NOR FOR ANY PRODUCTS DERIVED THEREFROM.

COPYRIGHT 2000 -- PHELPS & ASSOCIATES, INC. -- LAND SURVEYORS

APN: 100-210-056 & 057

**TOPOGRAPHIC MAP**

NICK MAKRIS  
 COUNTY OF SONOMA STATE OF CALIFORNIA

DATE: 1/15/2009	 632 PETALUMA AVE., SEBASTOPOL, CALIFORNIA 95472 / (707) 829-0400	SHEET: 1 OF 1
SCALE: 1" = 20'		JOB No. 146A-E2-2009